


H-500028-0001

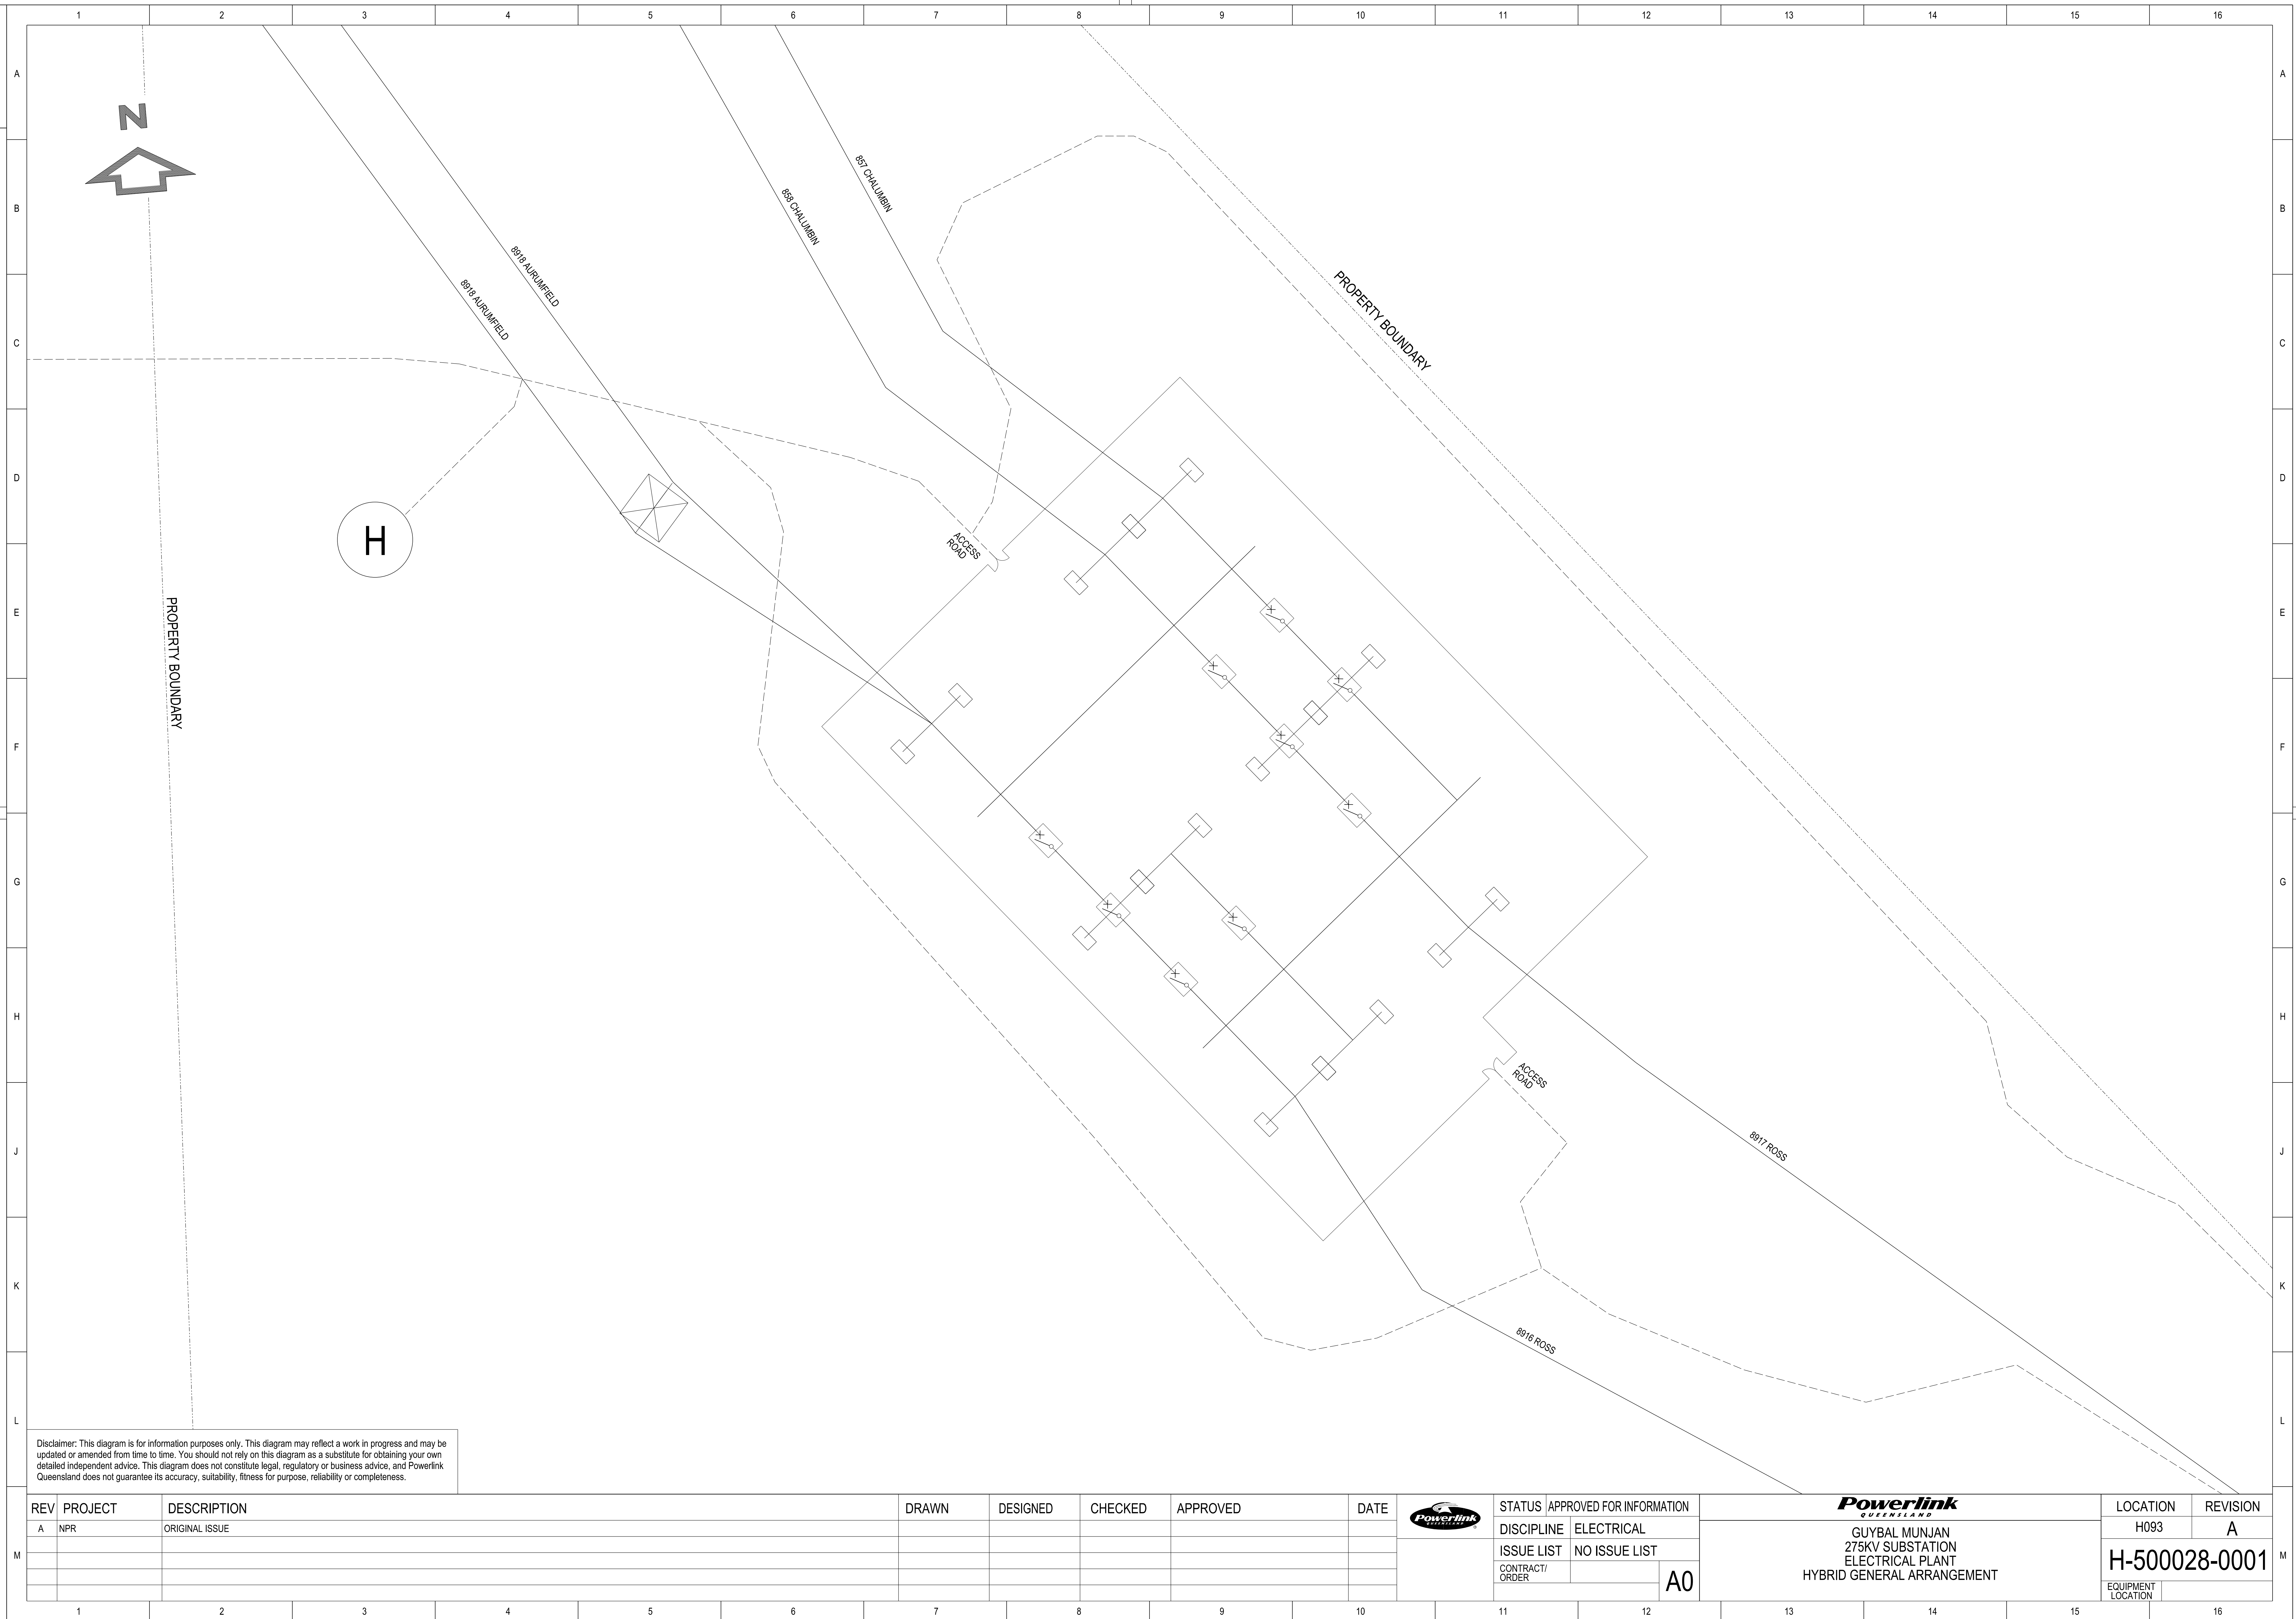

POWERLINK QUEENSLAND IS THE TRADING NAME OF THE QUEENSLAND ELECTRICITY TRANSMISSION CORPORATION LIMITED ACN 078 849 233

A0 801X1133

H-500028-0001.dgn



Disclaimer: This diagram is for information purposes only. This diagram may reflect a work in progress and may be updated or amended from time to time. You should not rely on this diagram as a substitute for obtaining your own detailed independent advice. This diagram does not constitute legal, regulatory or business advice, and Powerlink Queensland does not guarantee its accuracy, suitability, fitness for purpose, reliability or completeness.

REV	PROJECT	DESCRIPTION	DRAWN	DESIGNED	CHECKED	APPROVED	DATE	 STATUS APPROVED FOR INFORMATION		 LOCATION H093		REVISION A
A	NPR	ORIGINAL ISSUE						DISCIPLINE	ELECTRICAL	GUYBAL MUNJAN 275KV SUBSTATION ELECTRICAL PLANT HYBRID GENERAL ARRANGEMENT		H-500028-0001
								ISSUE LIST	NO ISSUE LIST	EQUIPMENT LOCATION		
								CONTRACT/ORDER		A0		