


Appendix I

Bushfire Mitigation Plan






TOWER SAFE WORK AREA
VEGETATION RISK MANAGEMENT

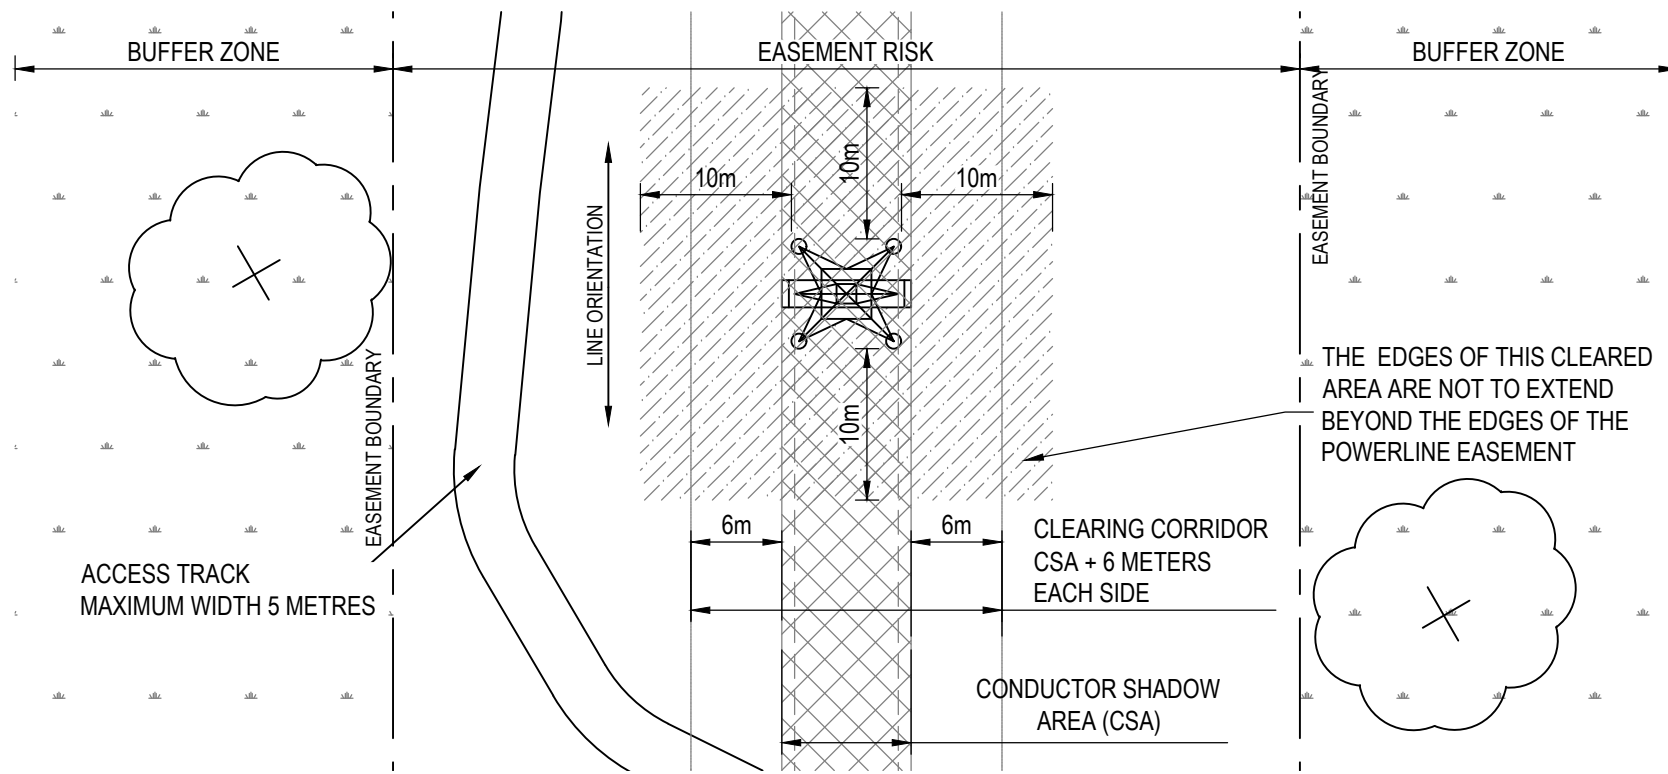

PLAN

EASEMENT VEGETATION RISK MANAGEMENT

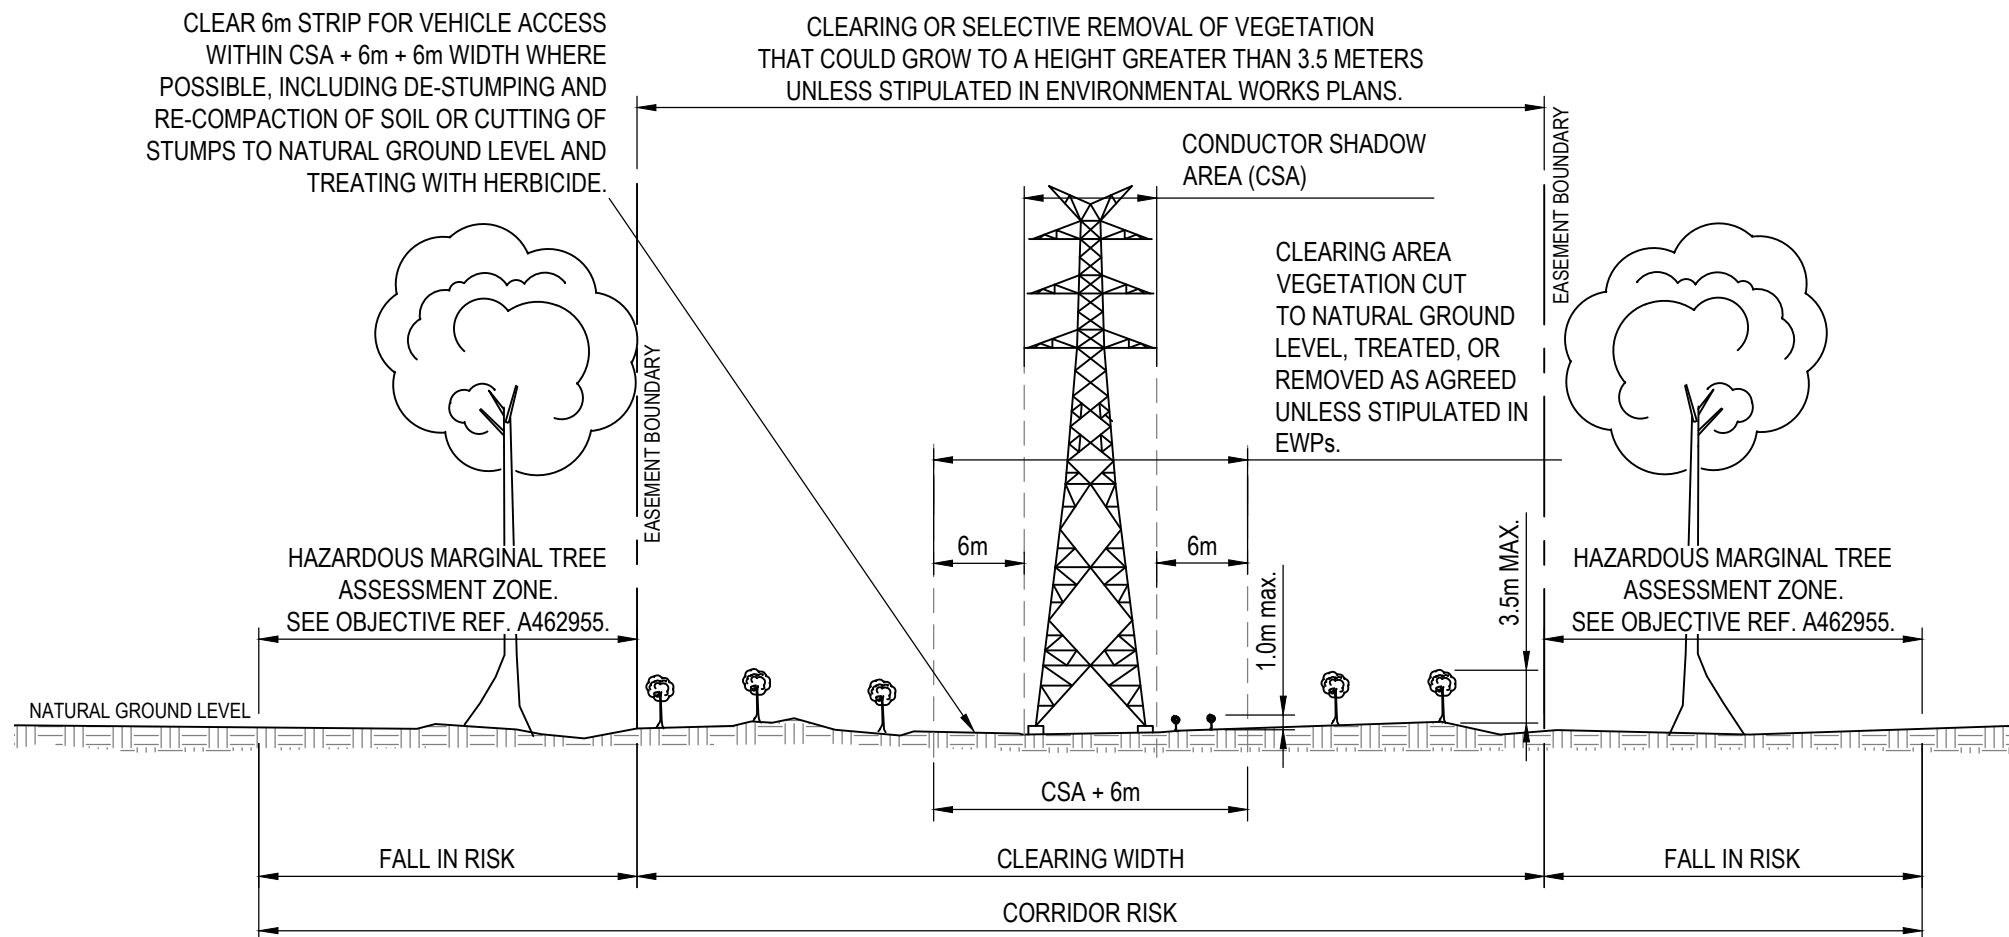

ELEVATION

| | |
|---|--|
| A | ORIGINAL ISSUE DATE: 05/01/2018 |
| B | DRAWN <i>[Signature]</i> CHECKEDS: MARTIN |
| | APPROVED <i>[Signature]</i> DATE: 14/02/2019 |
| | ZONE LABELS AND OBJECTIVE REFERENCE REVISED. |

| | |
|--------------------------|-----------------------------|
| CHECKED | DESIGNED |
| DRAWN <i>[Signature]</i> | DESIGN CHKD |
| ORIGIN PSD | APPROVED <i>[Signature]</i> |
| CIRCULATION | |

| | |
|---|--|
| Powerlink QUEENSLAND | |
| POWERLINK TRANSMISSION LINE VEGETATION MANAGEMENT GENERAL ARRANGEMENT | |

| | | | |
|------------------------|------------|---------|------------|
| LOCATION | CONT/ORDER | PROJECT | DRG CLASS |
| TLDG | - | - | A5 |
| A3-H-156762-002 | | | NEXT SHEET |
| A | | | B |

| | | |
|------------------------|--|------------|
| A3-H-156762-002 | | NEXT SHEET |
| A | | B |