


Figure A-2

EASEMENT VEGETATION RISK MANAGEMENT

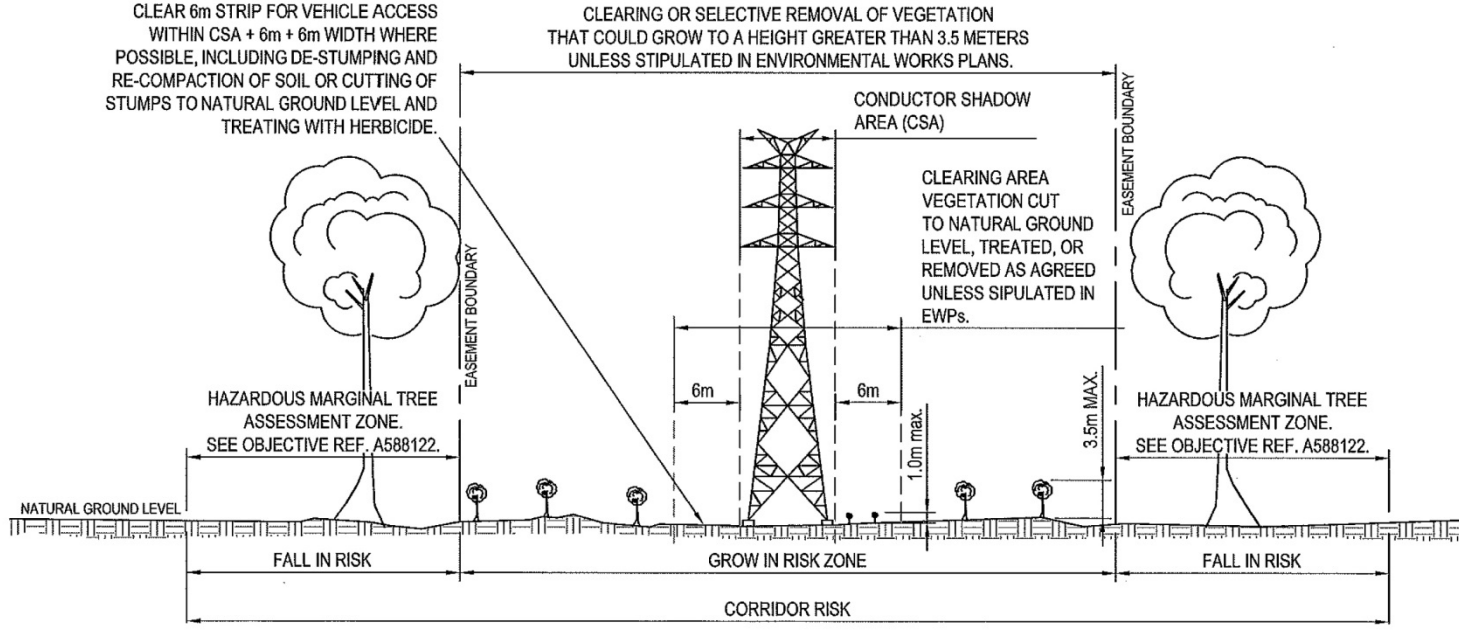

TOWER SAFE WORK AREA
VEGETATION RISK MANAGEMENT

